



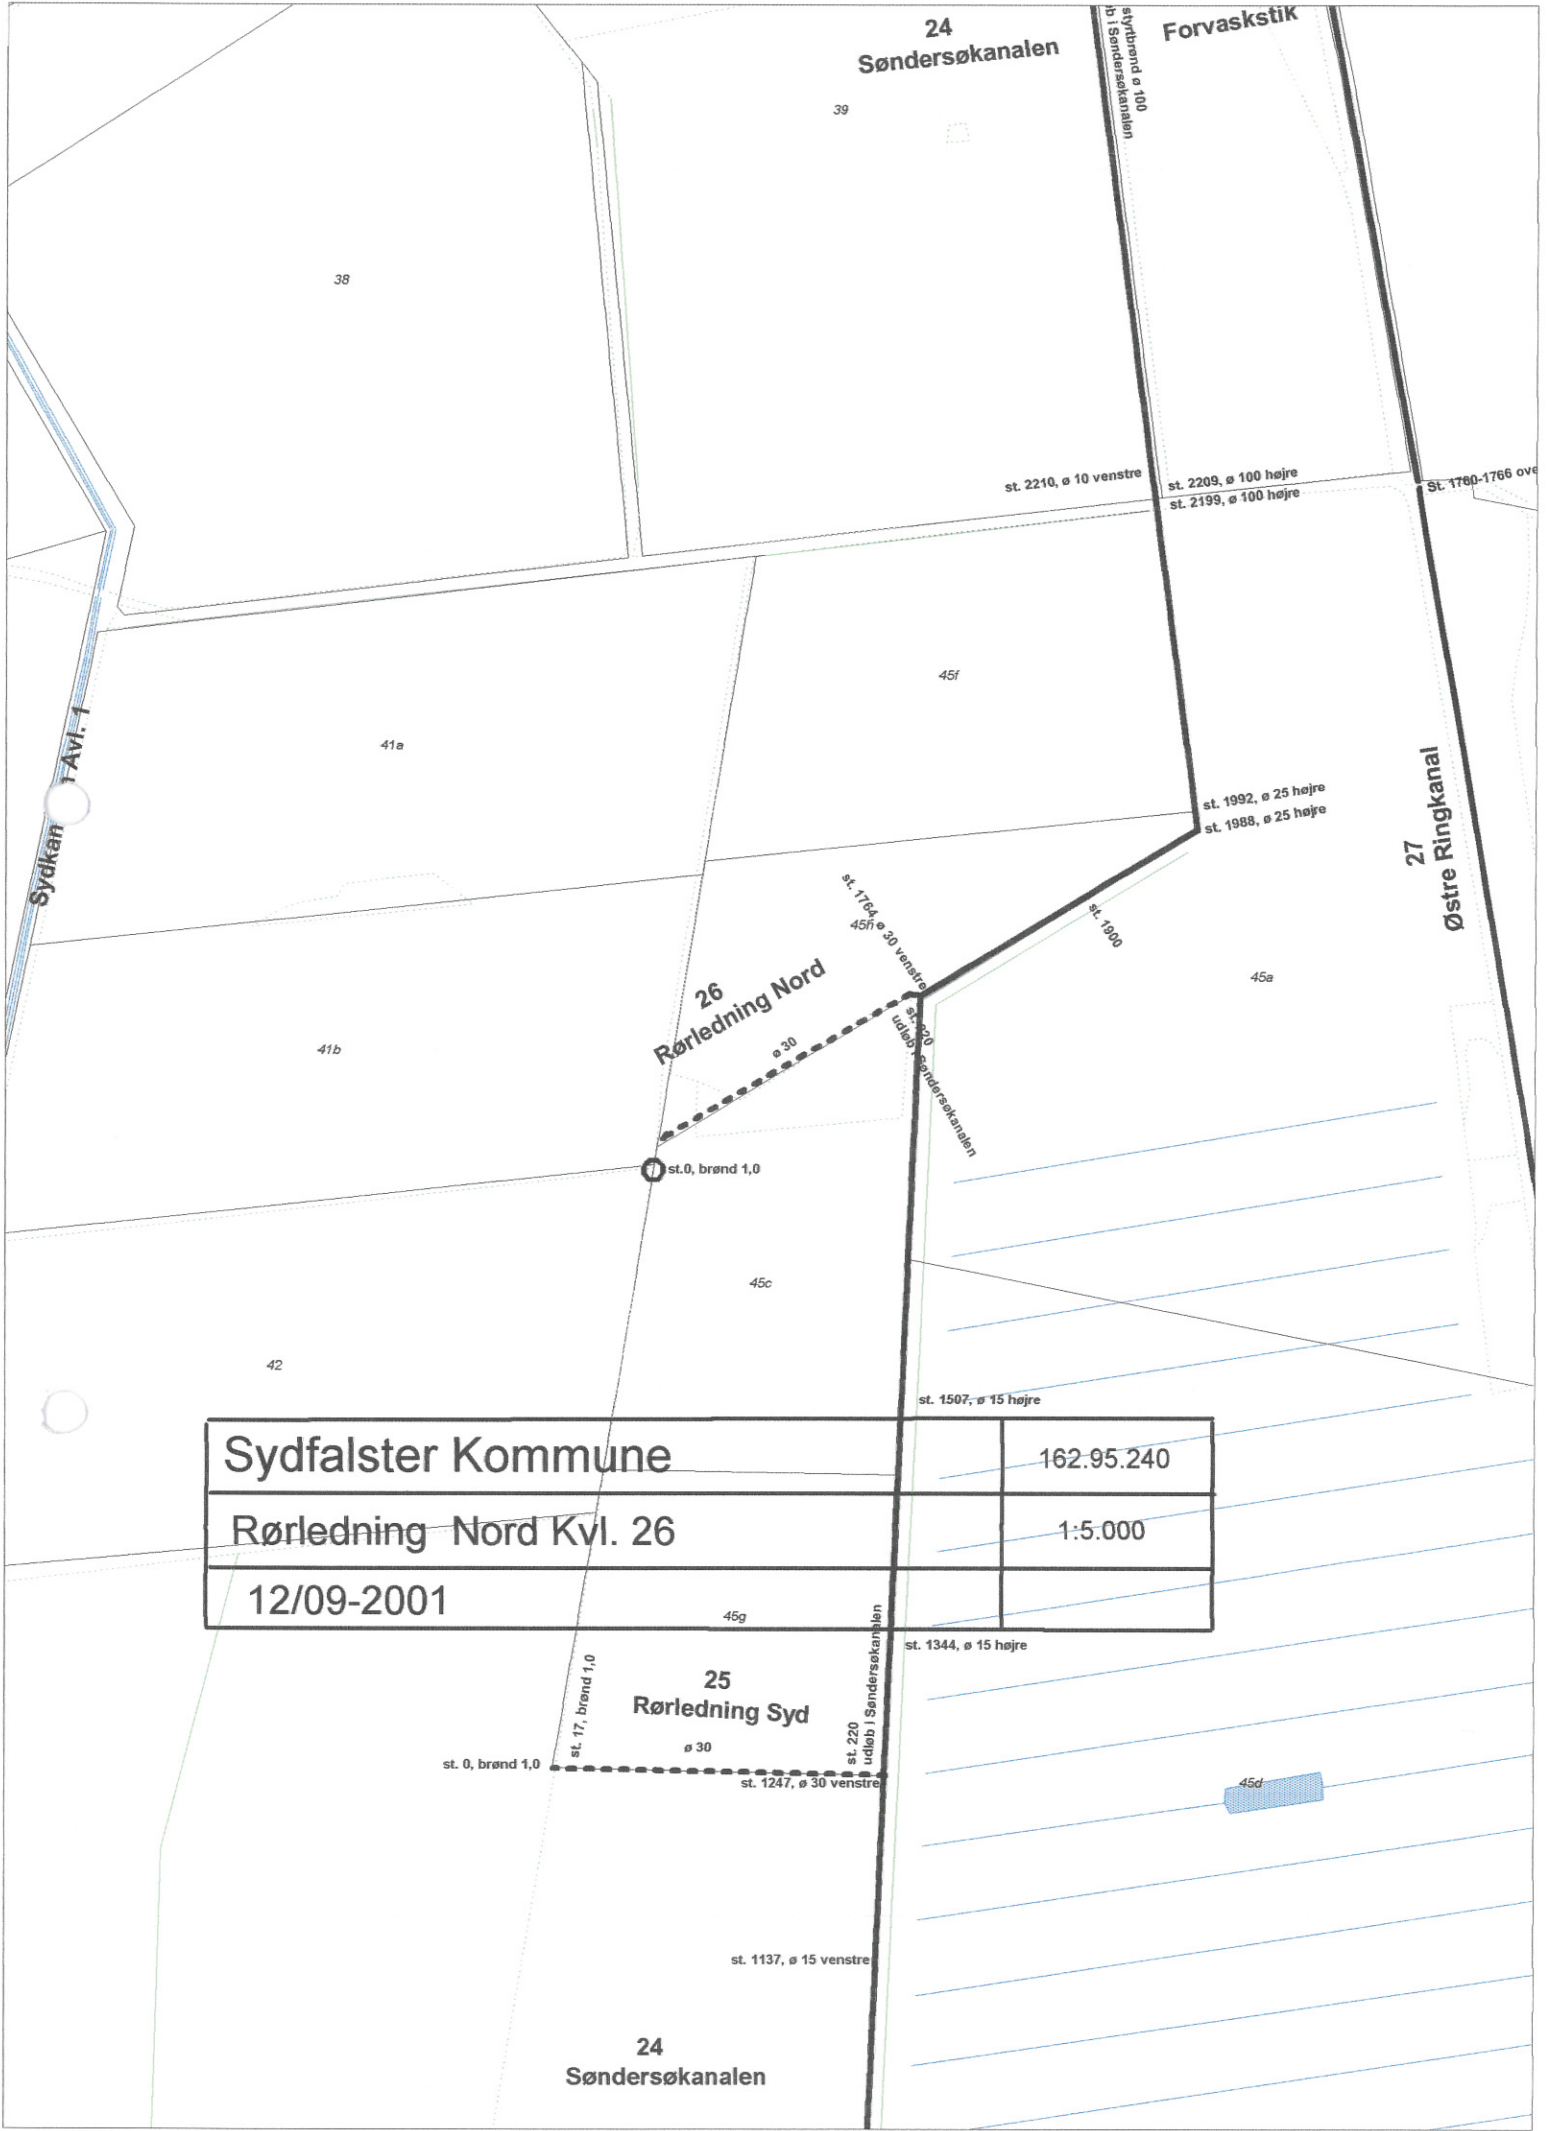

Sydfalster Kommune	162.95.240
Rørledning Nord Kvl. 26	1:5.000
12/09-2001	

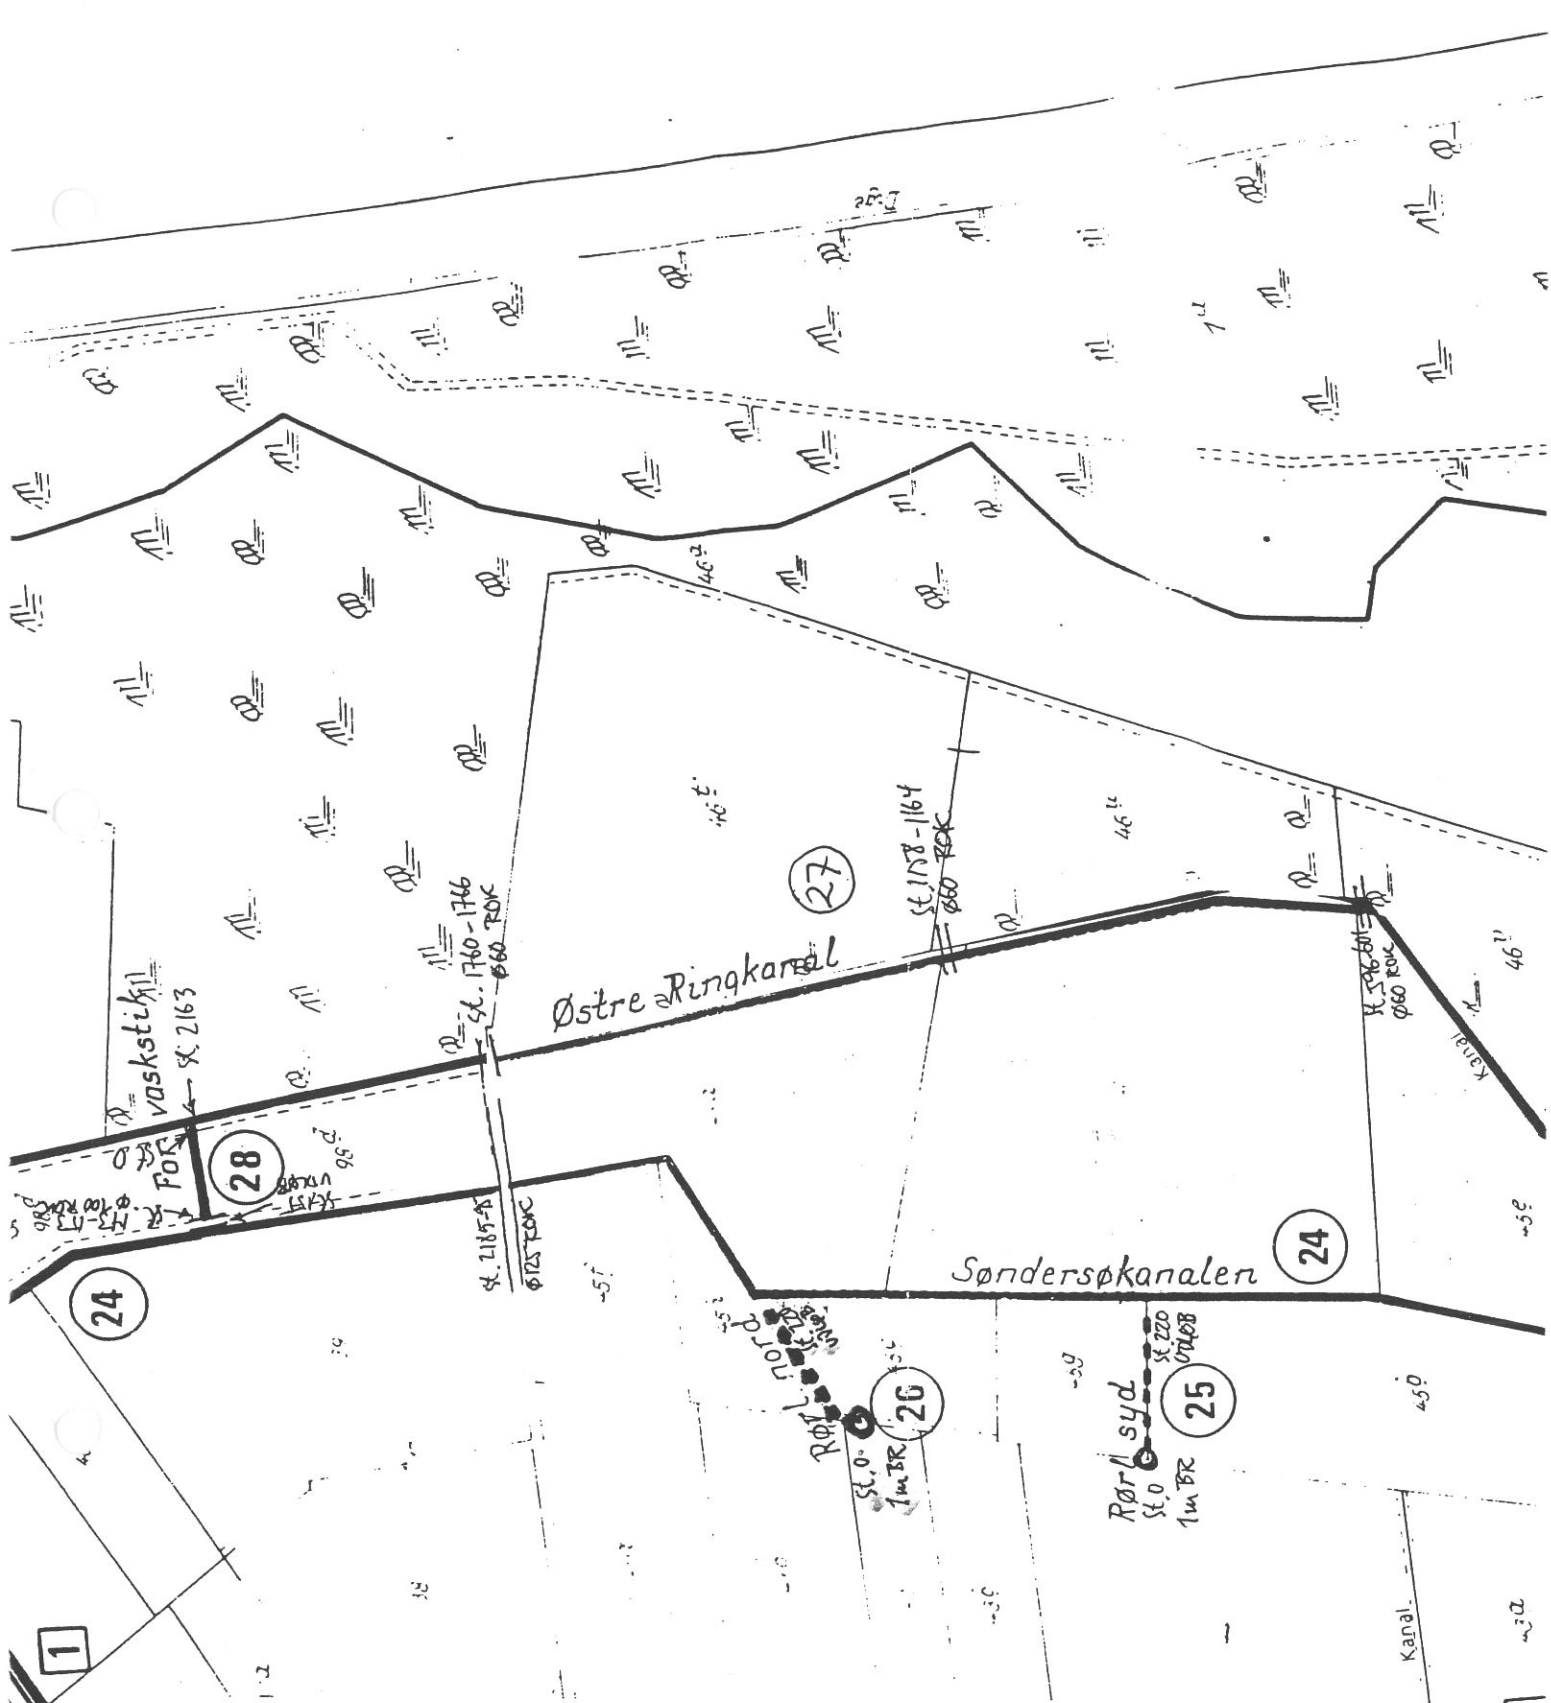

HEDESELSKABET

Miljø og energi

Ringstedvej 20
Postboks 9
4000 Roskilde

Telefon 46 30 03 10
Telefax 46 30 03 11



Sag SYDFALSTER KOMMUNE					Sag nr. 162.95.240	
Emne RØRLEDNING NORD, KVL. NR 26					Mål 1:10.000	Kotesystem
Dato 26/3-1997	Godkendt	Sagsbehandler JKM	Tegnet	Rettet 2001	Tegn. nr.	Bilag