


Sydfalster Kommune	162.95.240
Grønnegårdsstik Kvl. 29	1:5.000
12/09-2001	

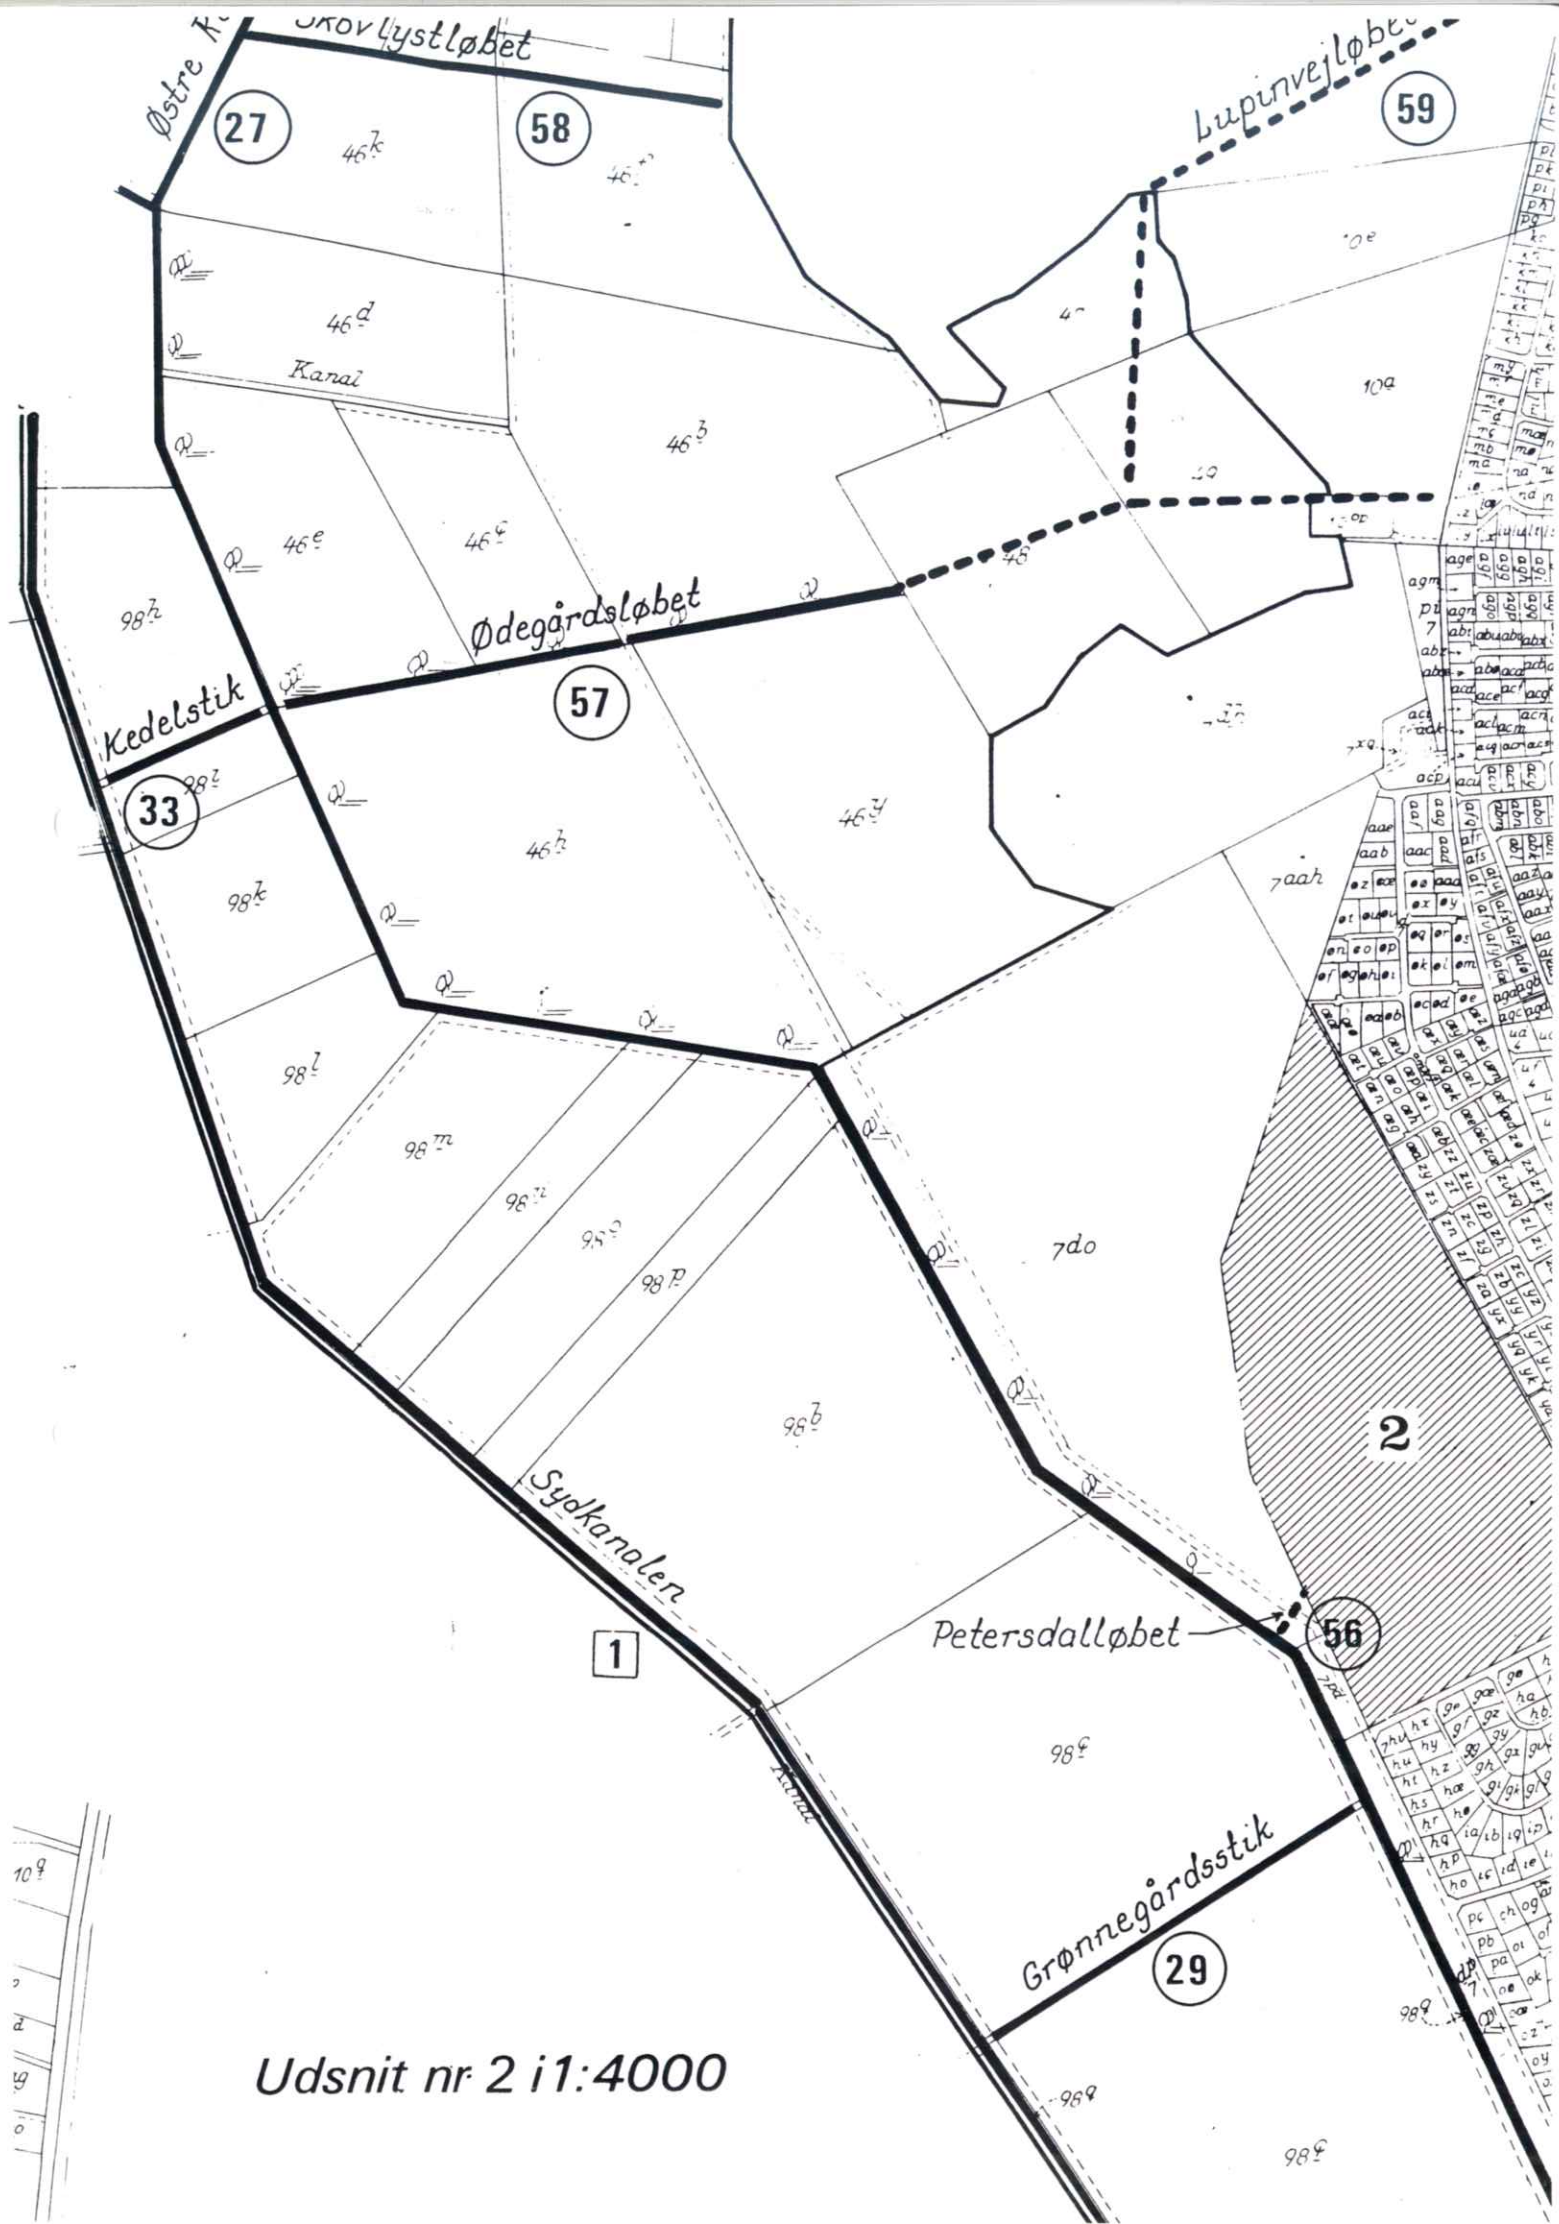

Udsnit nr 2 i 1:4000

HEDESELSKABET


Miljø og energi

Ringstedvej 20
Postboks 9
4000 Roskilde

Telefon 46 30 03 10
Telefax 46 30 03 11



Sag SYDFALSTER KOMMUNE					Sag nr. 162.95.240	
Erne GRØNNEGÅRDSSTIK, KVL. NR. 29					Mål 1:10.000	Kotesystem
Dato 26/3-1997	Godkendt	Sagsbehandler JKM	Tegnet	Rettet 2001	Tegn. nr.	Bilag

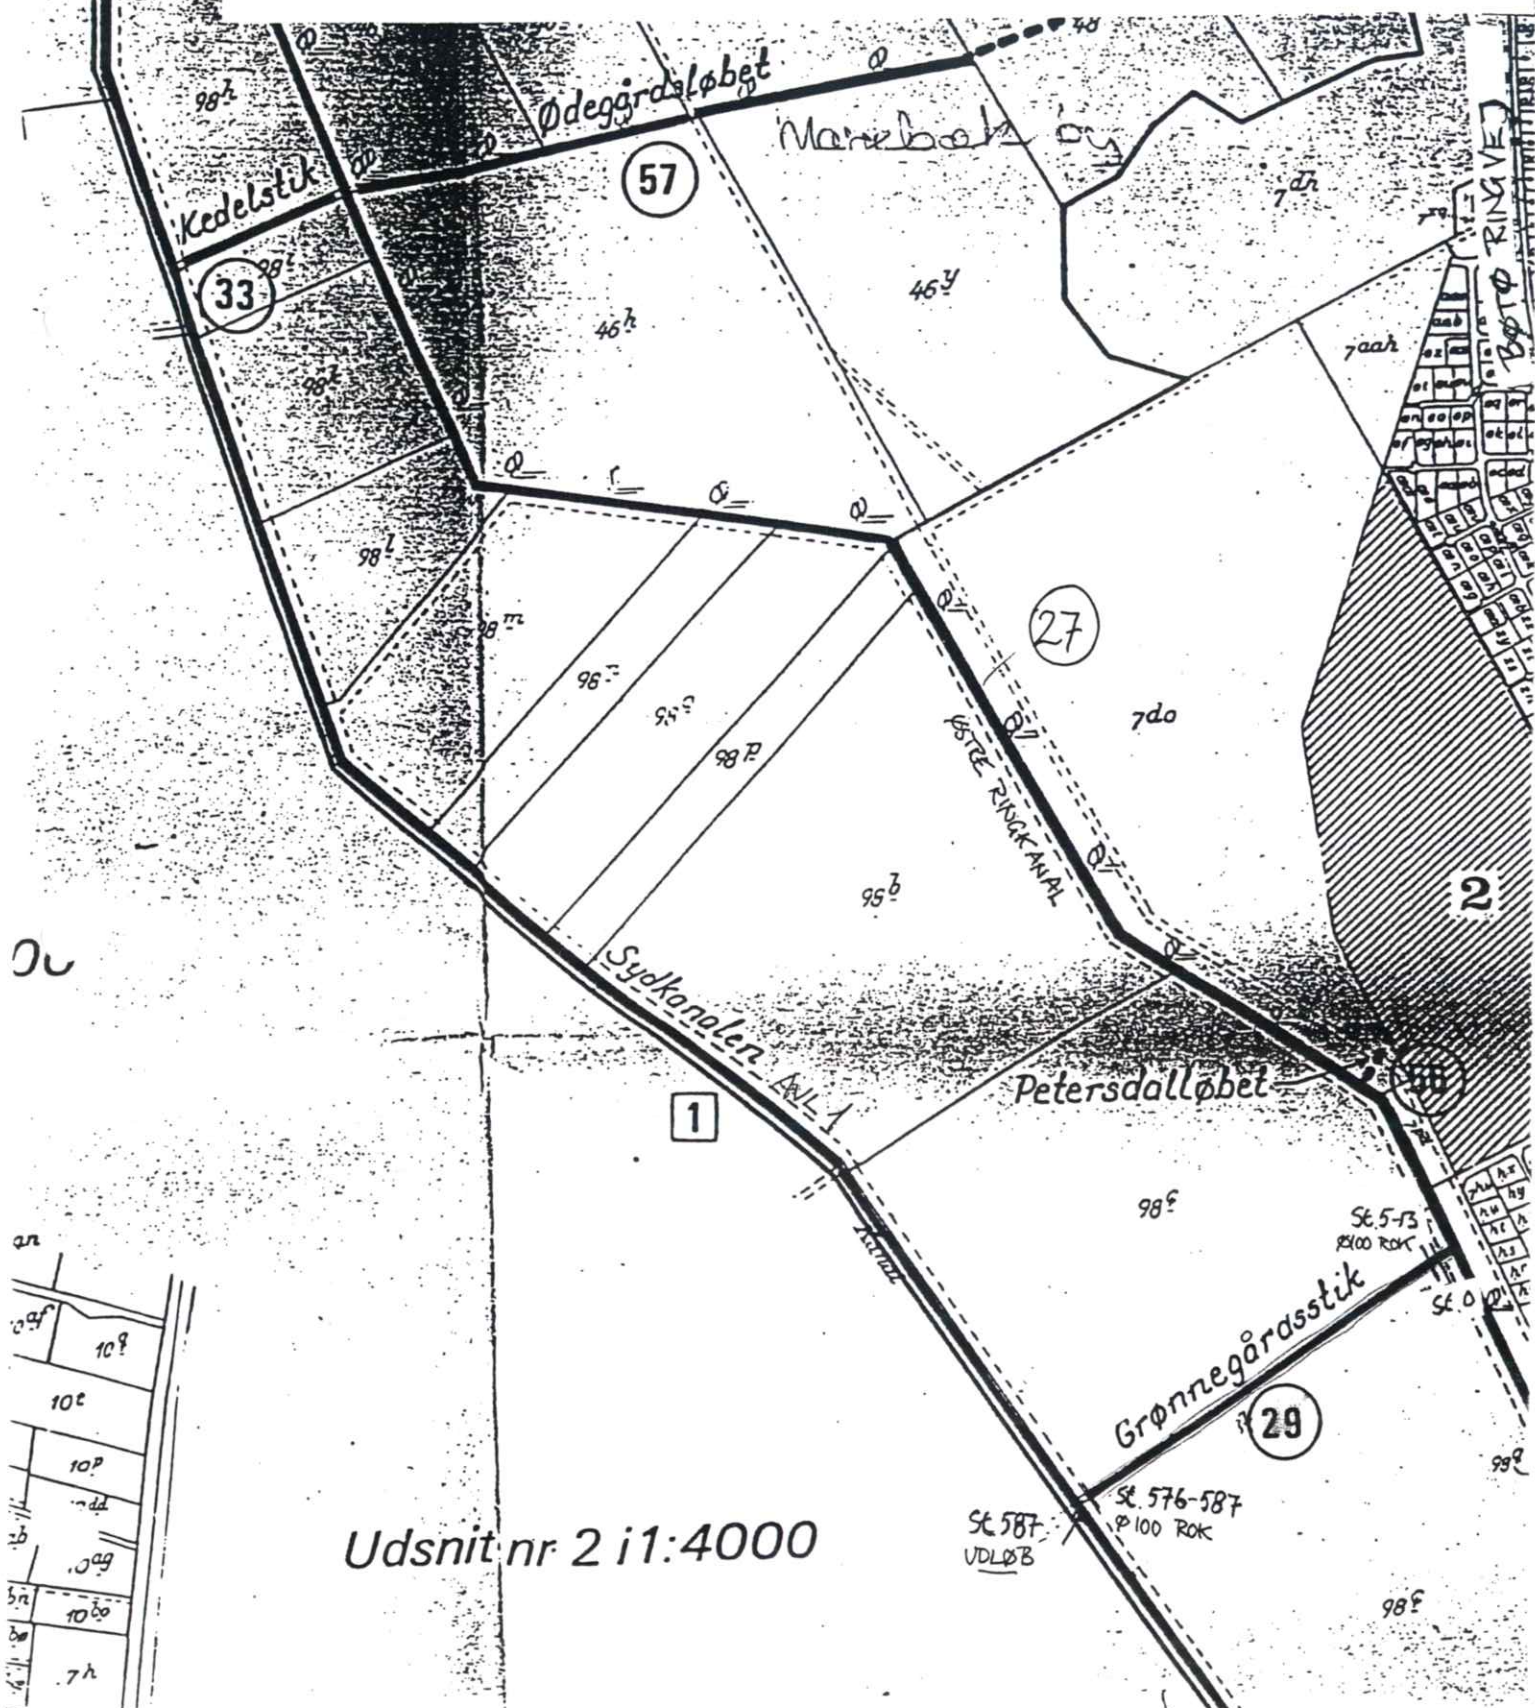

Grønnegårdsstik, kvl. nr. 29


VASP 

Opmåling oktober 1997

Regulativ

- - - - - Regulativ bundkote
- Terræn i venstre side
- - - - - Terræn i højre side
- Dybeste punkt i tværprofilet

Kote i m 1:50

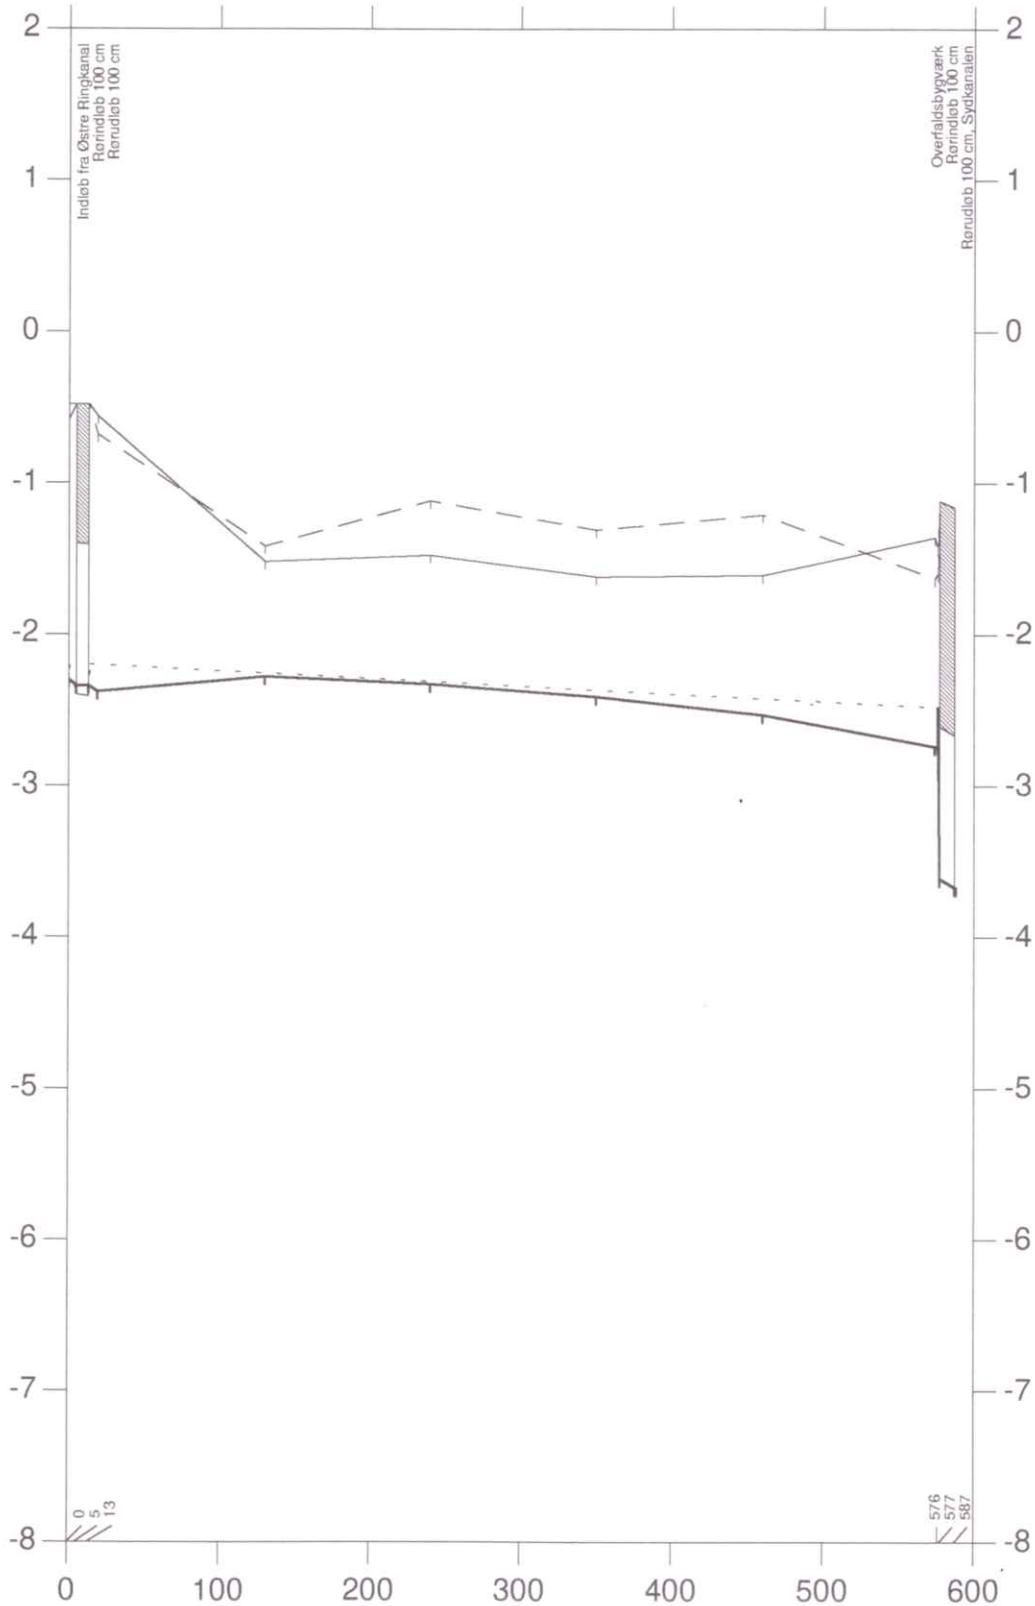

Grønnegårdsstik, kvl. nr. 29

VASP 

Lodret akse : kote i m skala 1:200

Vandret akse : afstand i m skala 1:200

— Opmåling oktober 1997

— Regulativ

