


Sydfalster Kommune	162.95.240
Stavrebystik Kvl. 32	1:5.000
12/09-2001	

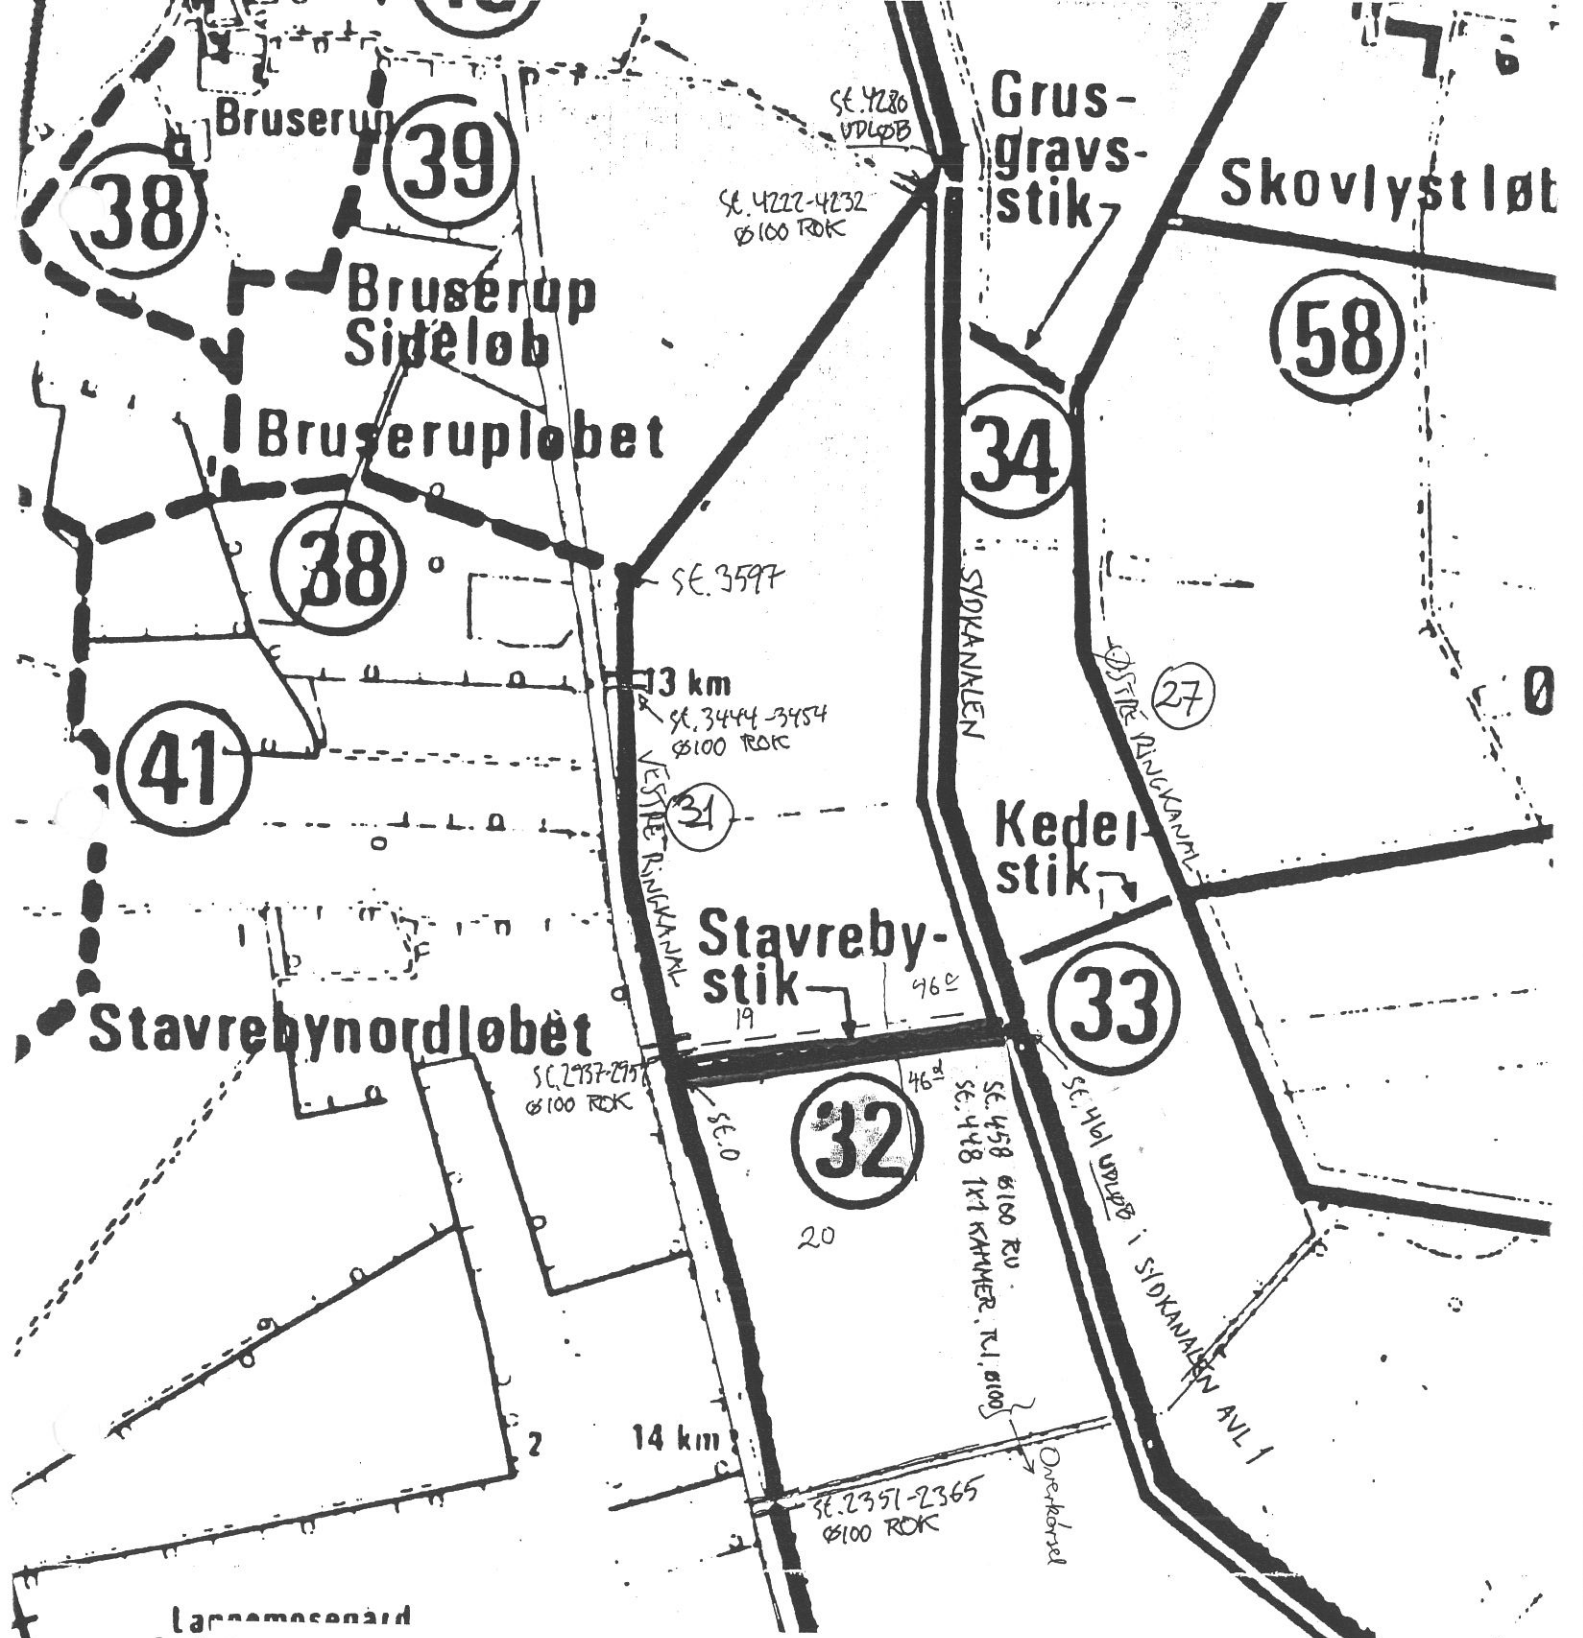

HEDESELSKABET

Miljø og energi

Ringstedvej 20
Postboks 9
4000 Roskilde

Telefon 46 30 03 10
Telefax 46 30 03 11



Sag SYDFALSTER KOMMUNE				Sag nr. 162.95.240	
Emne STAVREBY STIK, KVL. NR. 32				Mål 1:10.000	Kotesystem
Dato 19/2.1997	Godkendt	Sagsbehandler JKM	Tegnet	Rettet 2001	Tegn. nr. Bilag

15 km

SE. 0-16
Ø100 ROK

(30)