


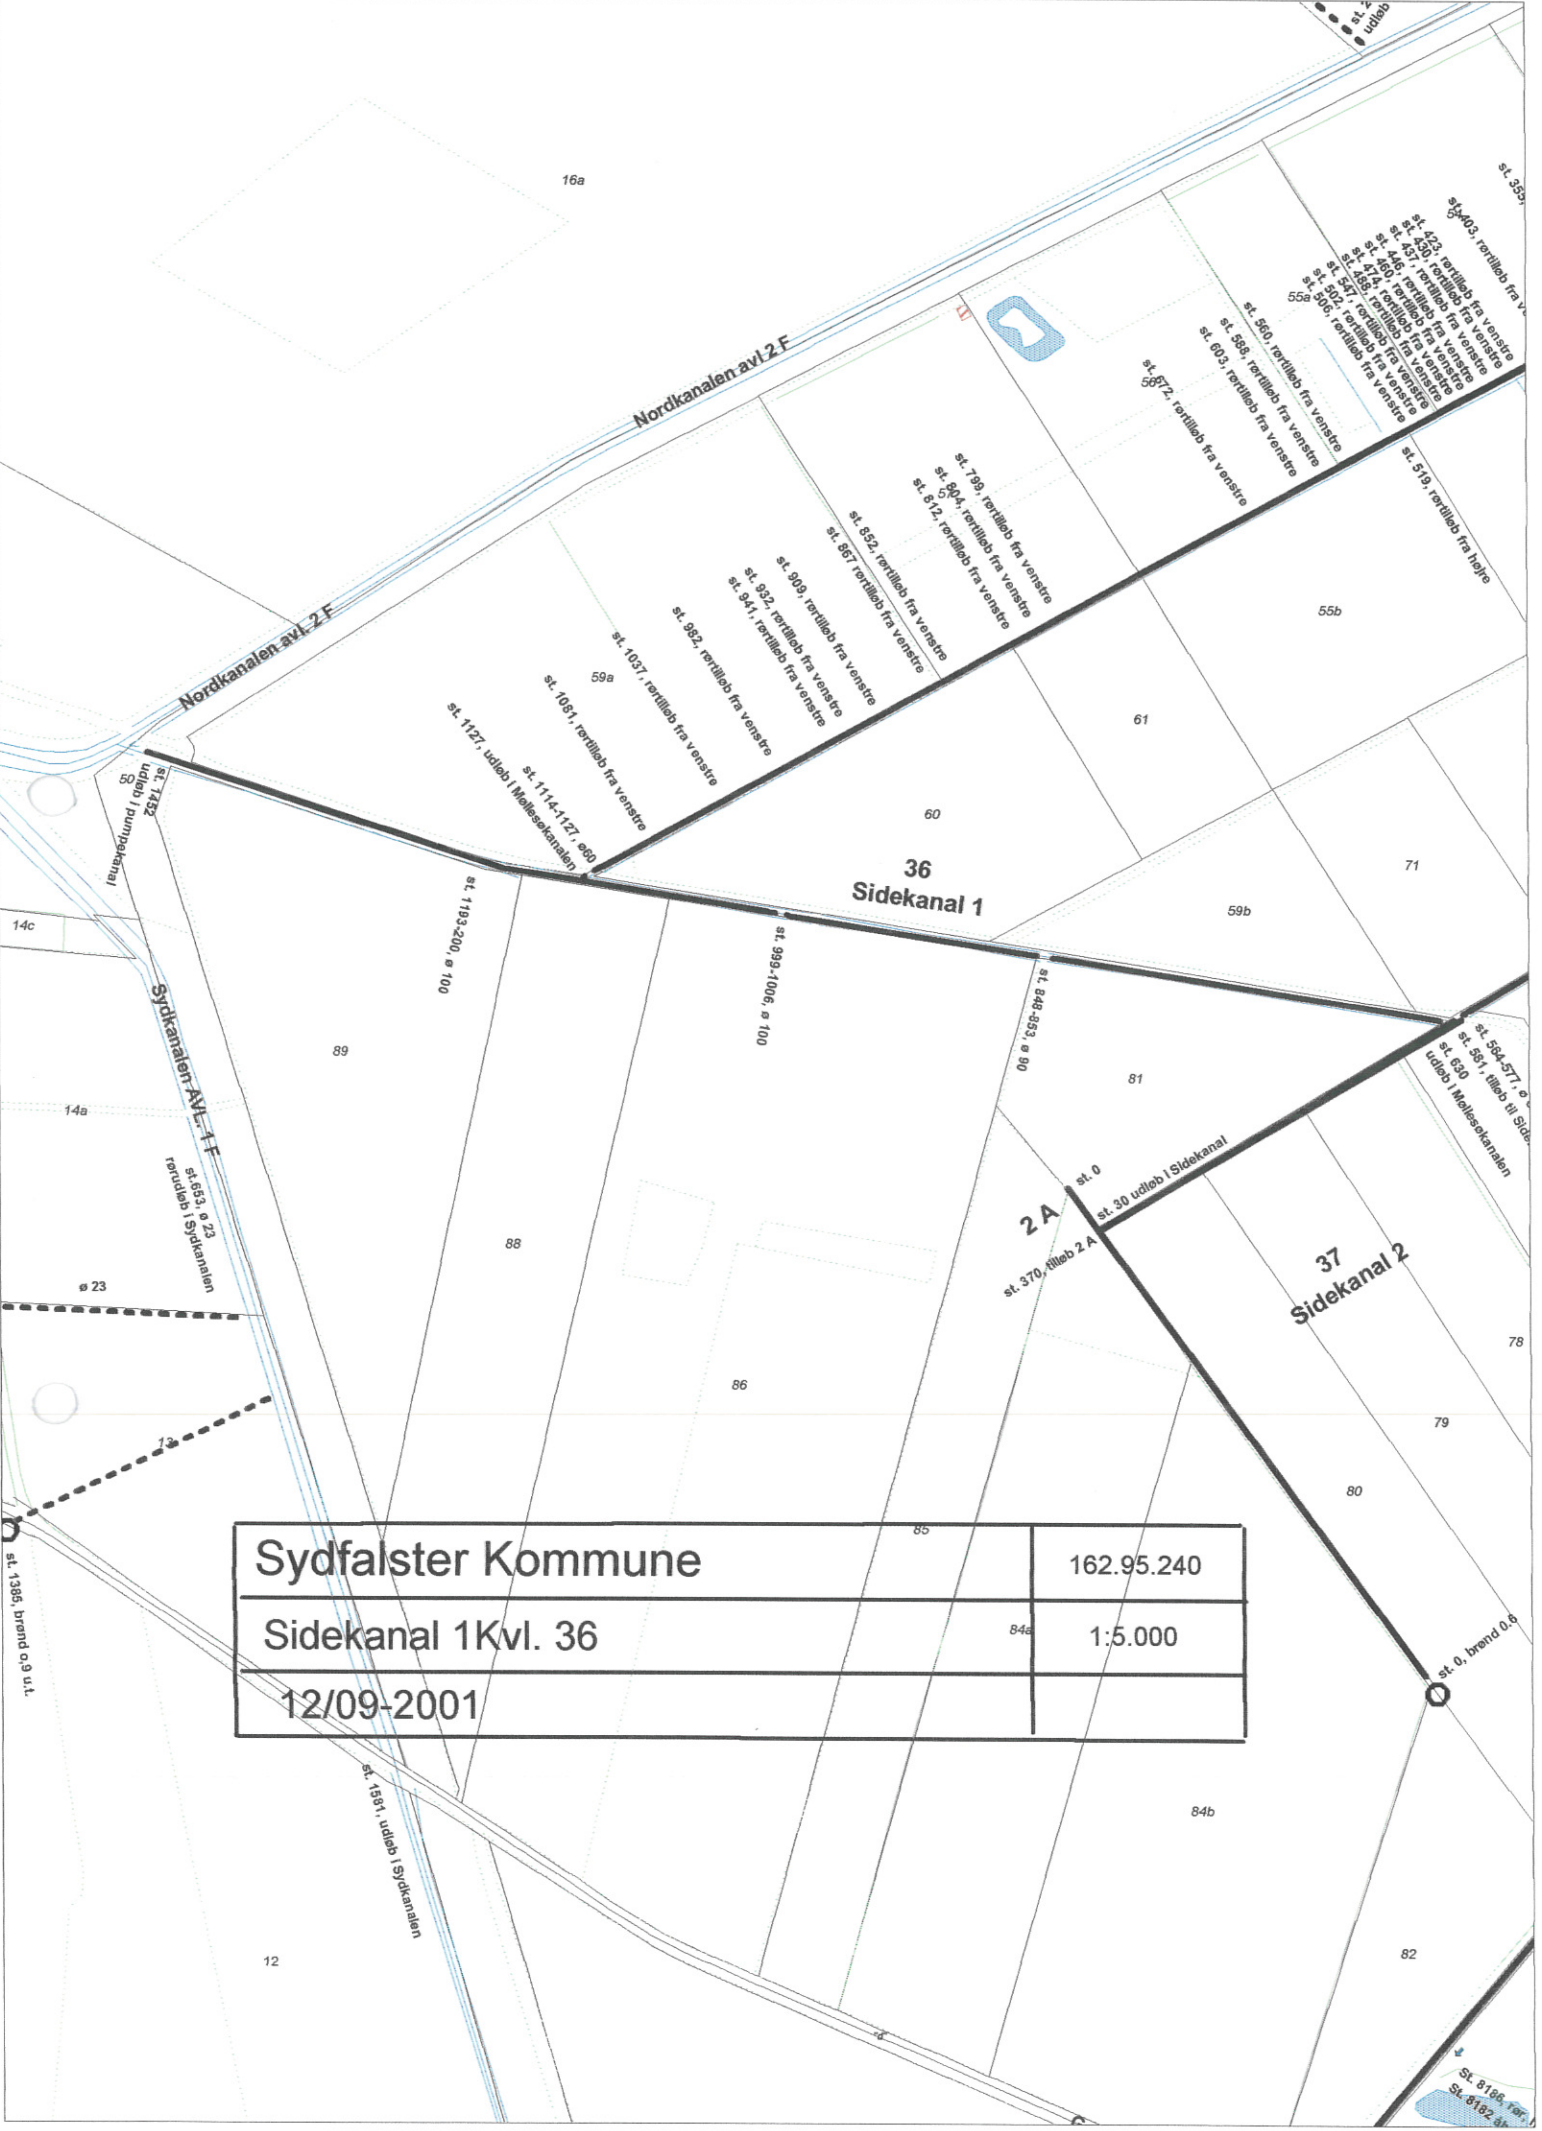

Sydfalster Kommune	162.95.240
Sidekanal 1Kvl. 36	1:5.000
12/09-2001	



Miljø og energi

Telefon 46 30 03 10
Telefax 46 30 03 11



Sag				Sag nr.	
SYDFALSTER KOMMUNE				162.95.240	
Emne				Mål	Kotesystem
SIDEKANAL 1 KVL. NR. 36				1:10.000	
Dato	Godkendt	Sagsbehandler	Tegnet	Rettet	Tegn. nr.
12/2-1996		JKM			
					Bilag